


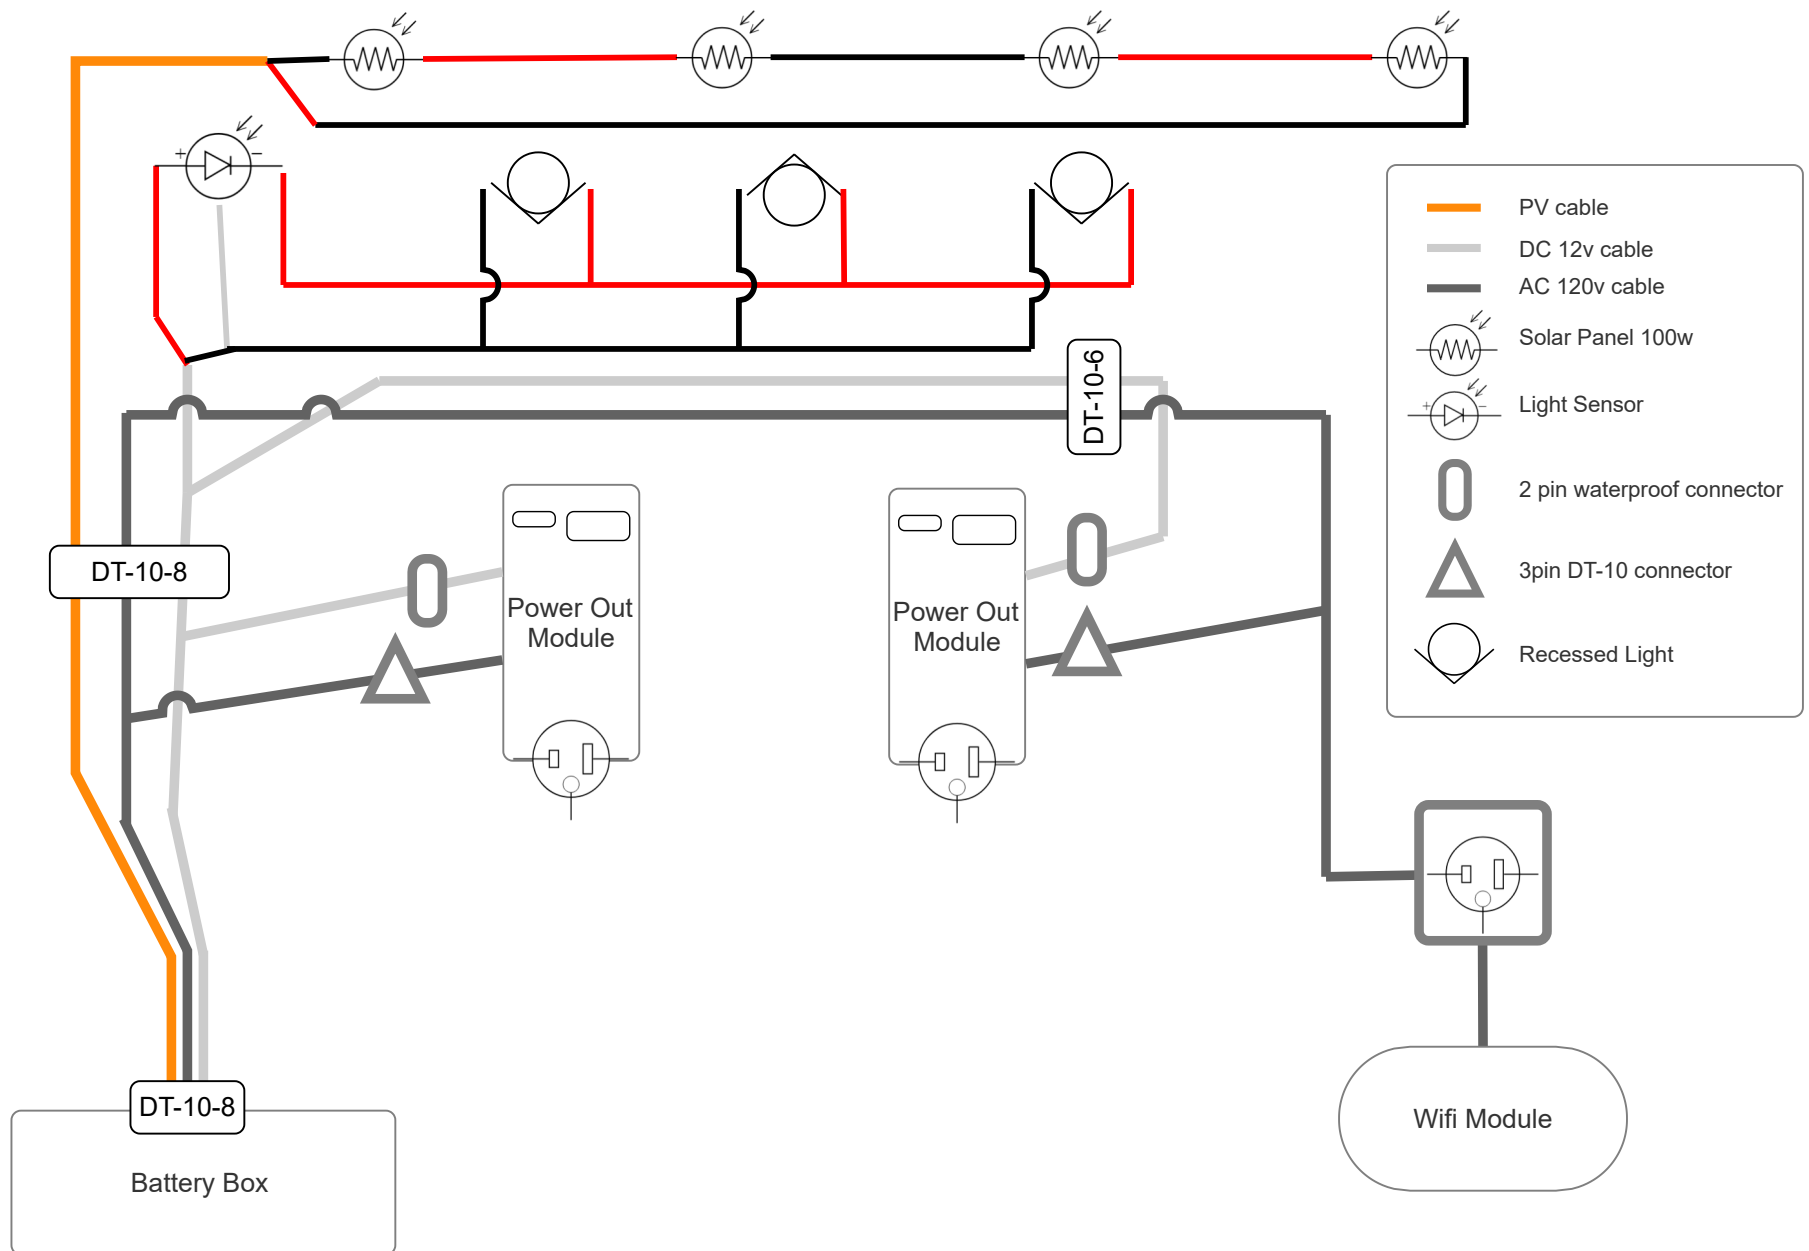

MAIN POWER SYSTEM
Open Works Solar Stations v0.8

DRAWN BY
 Joseph Bates

CHECKED

DATE
 10/23/24

SCALE

SHEET NO.